


Note:
Flashings around cantilevered floor joists are the responsibility of the designer

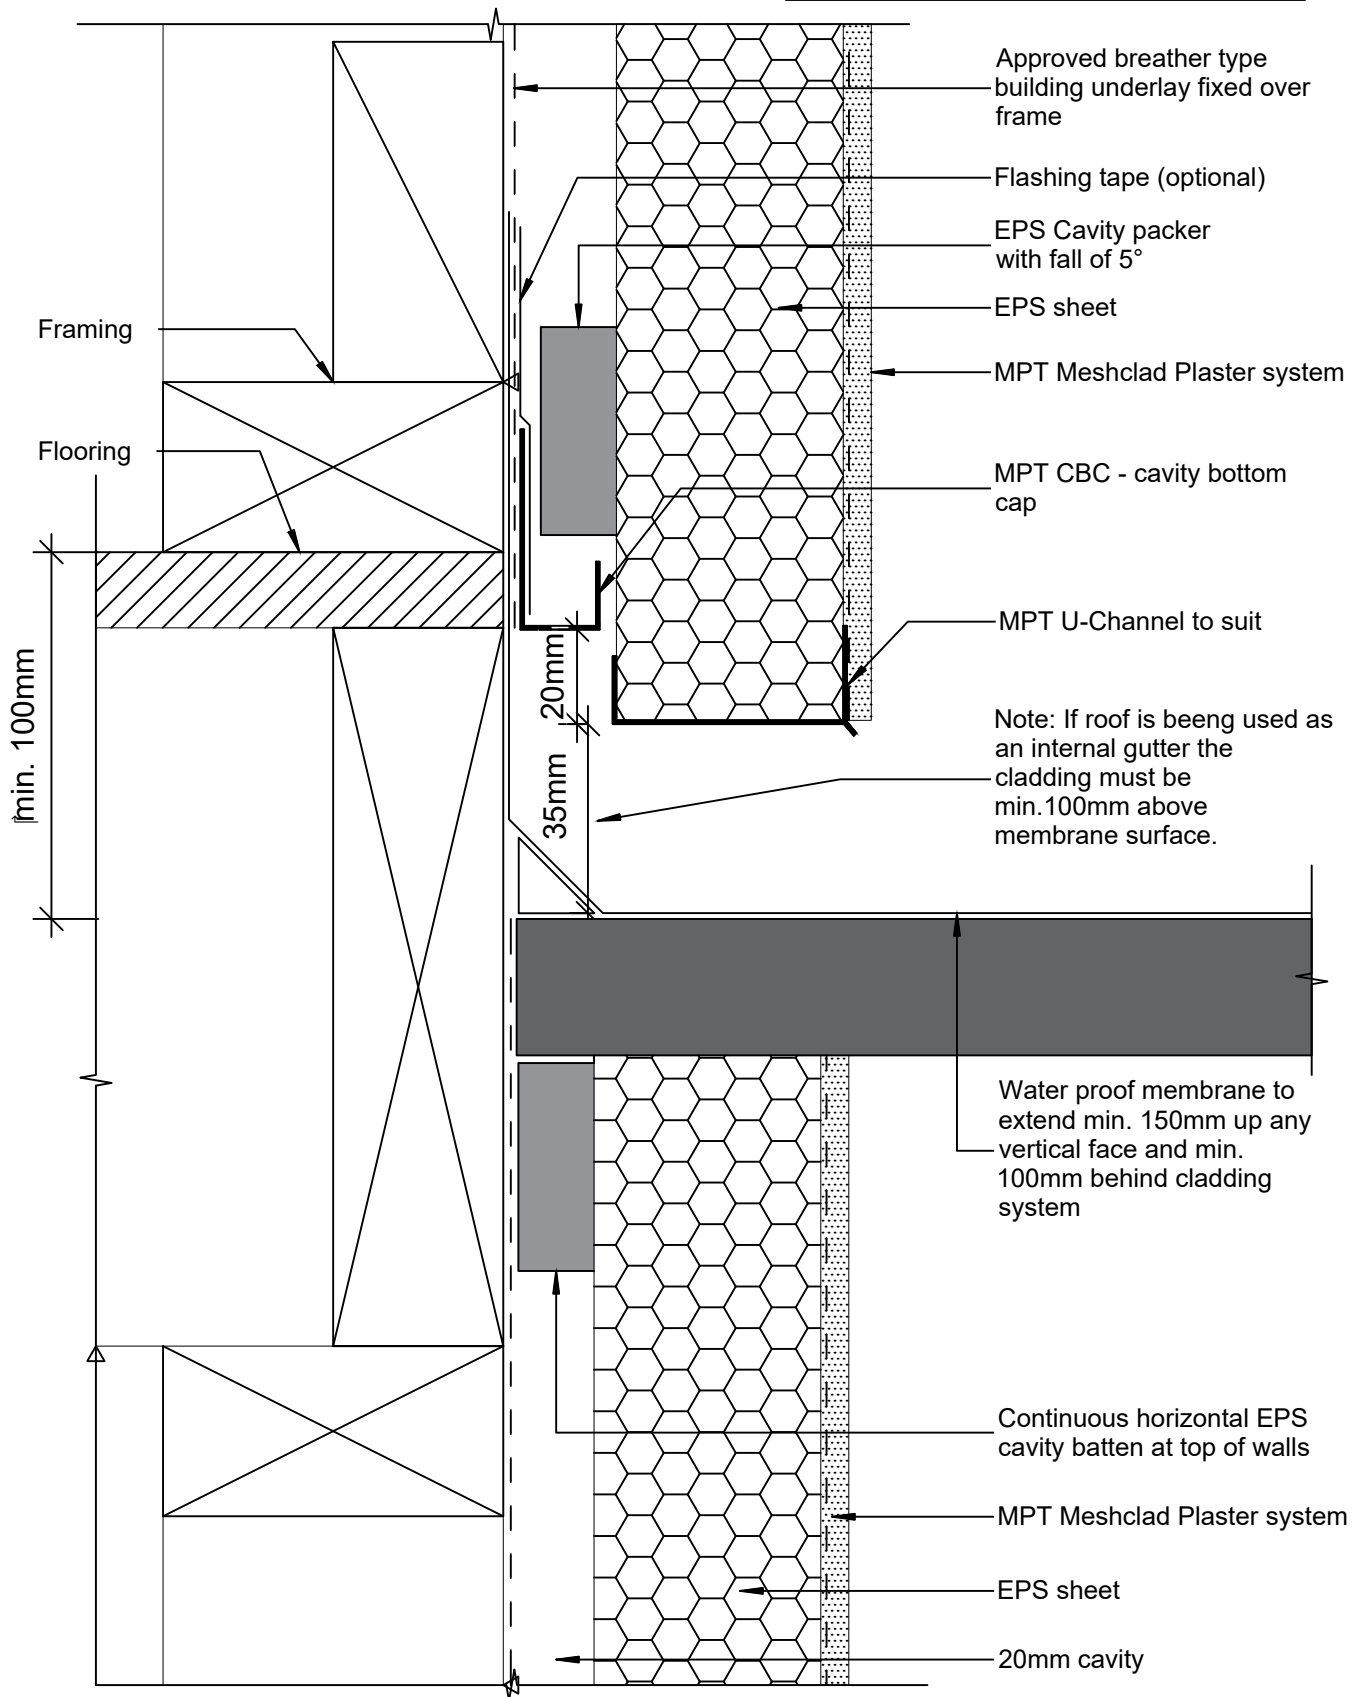

© 2019 Petros Holdings Ltd

Mineral Plaster Technology
 61 Hillside Rd, Wairau Valley
 Auckland 0627
 New Zealand
 www.mineralplaster.co.nz Ph: 0800 25 23 678

MPT Meshclad System
 Wall - Cantilevered Joists Detail

Reference: MPT_M134
Date: June 2019
Scale: 1 : 2 @ A4
Revision: 2