


Note :
This detail is required at the second storey joist level. Refer to E2/AS1 clause 9.1.9.4

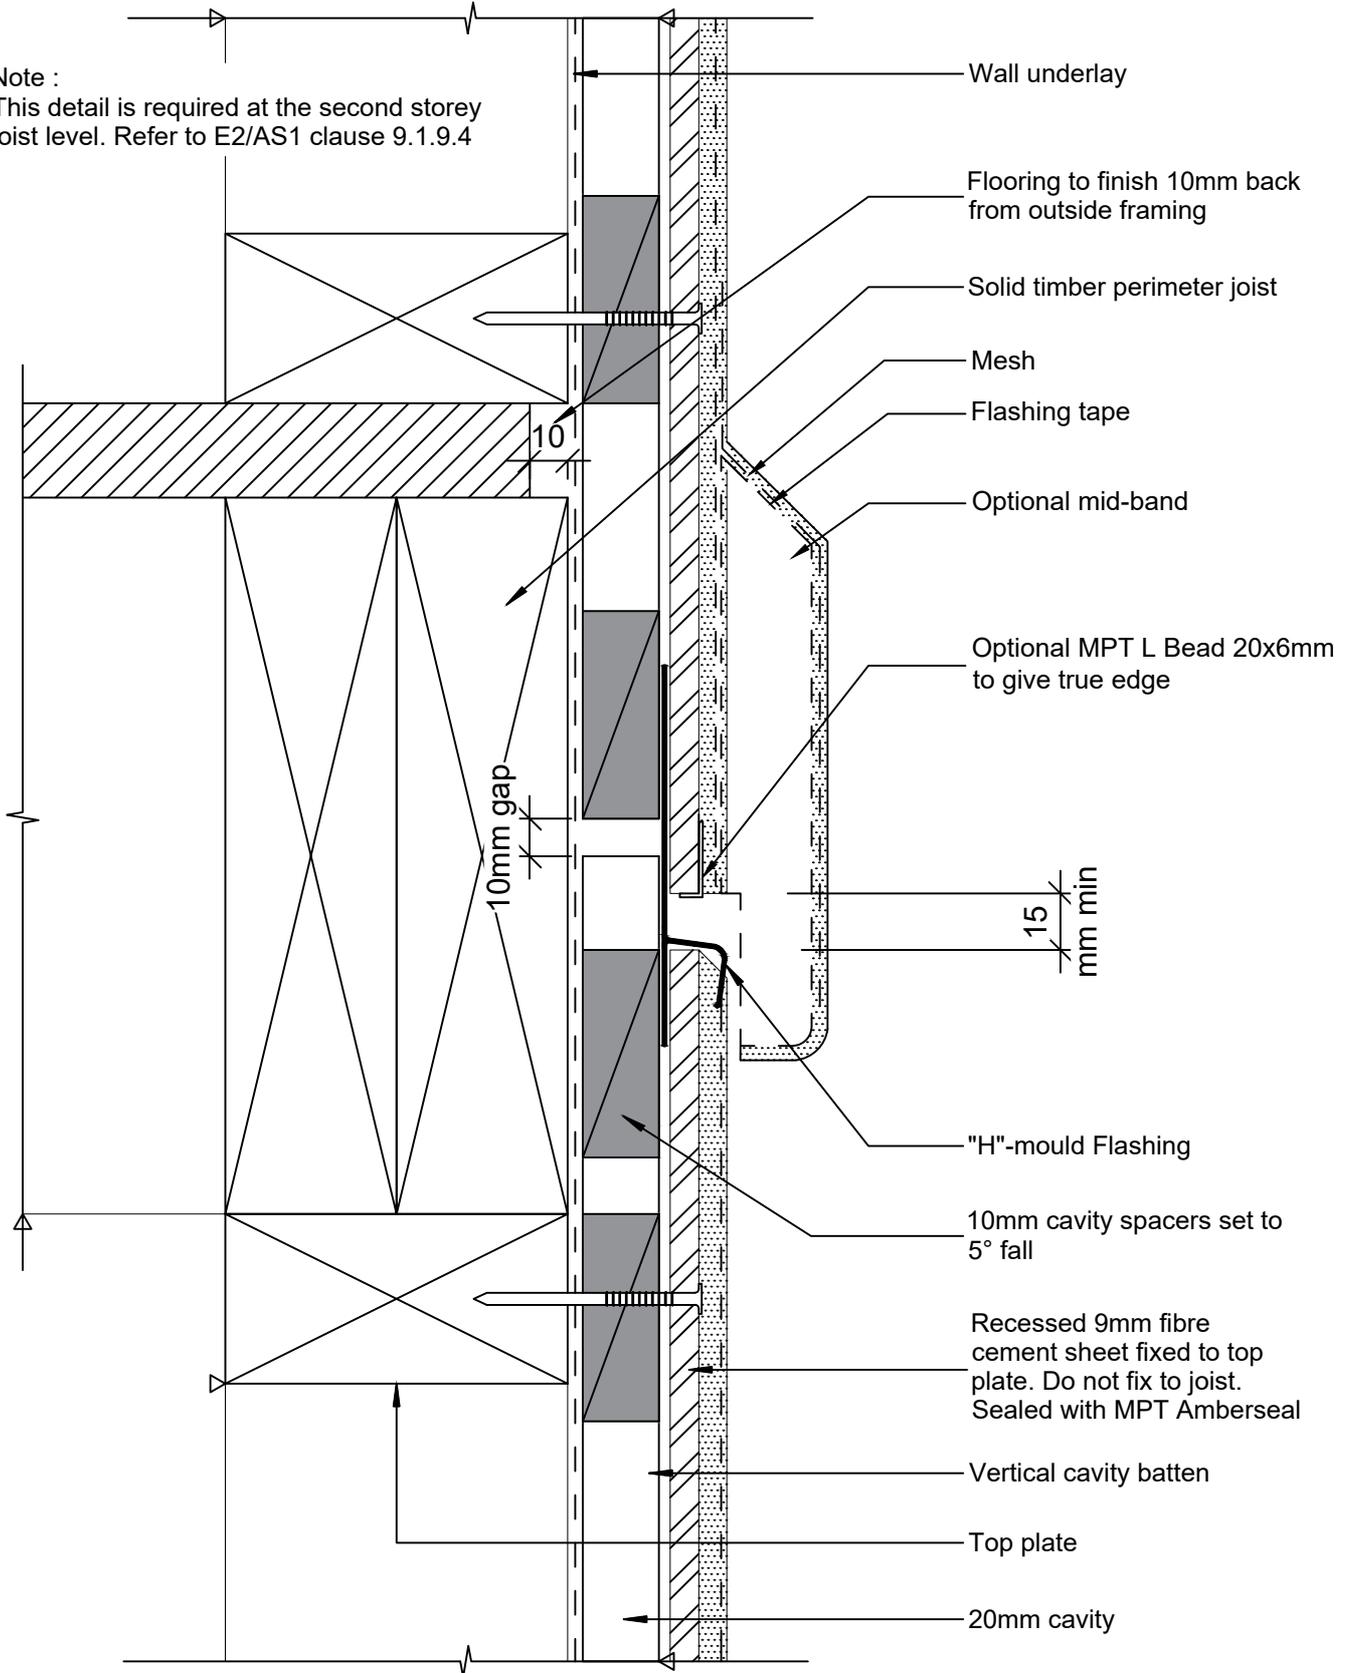

© 2019 Petros Holdings Ltd



61 Hillside Rd, Wairau Valley
Auckland 0627
New Zealand
www.mineralplaster.co.nz

Ph: 0800 25 23 678

MPT Fibreclad System

Joint - Horizontal Expansion Joint - 2 Storeys or Less with Mid-band

Reference: MPT_F042a

Date: September 2020

Scale: 1 : 2 @ A4

Revision: 3